



**SECTION A**  
SCALE 1:15

DIMENSION ARE MILLIMETERS  
UNLESS OTHERWISE NOTED METRIC

NOTE: CONCRETE FILL BY OTHERS, REFER TO PROJECT DWGS OR SPECIFICATIONS FOR CONCRETE STRENGTH

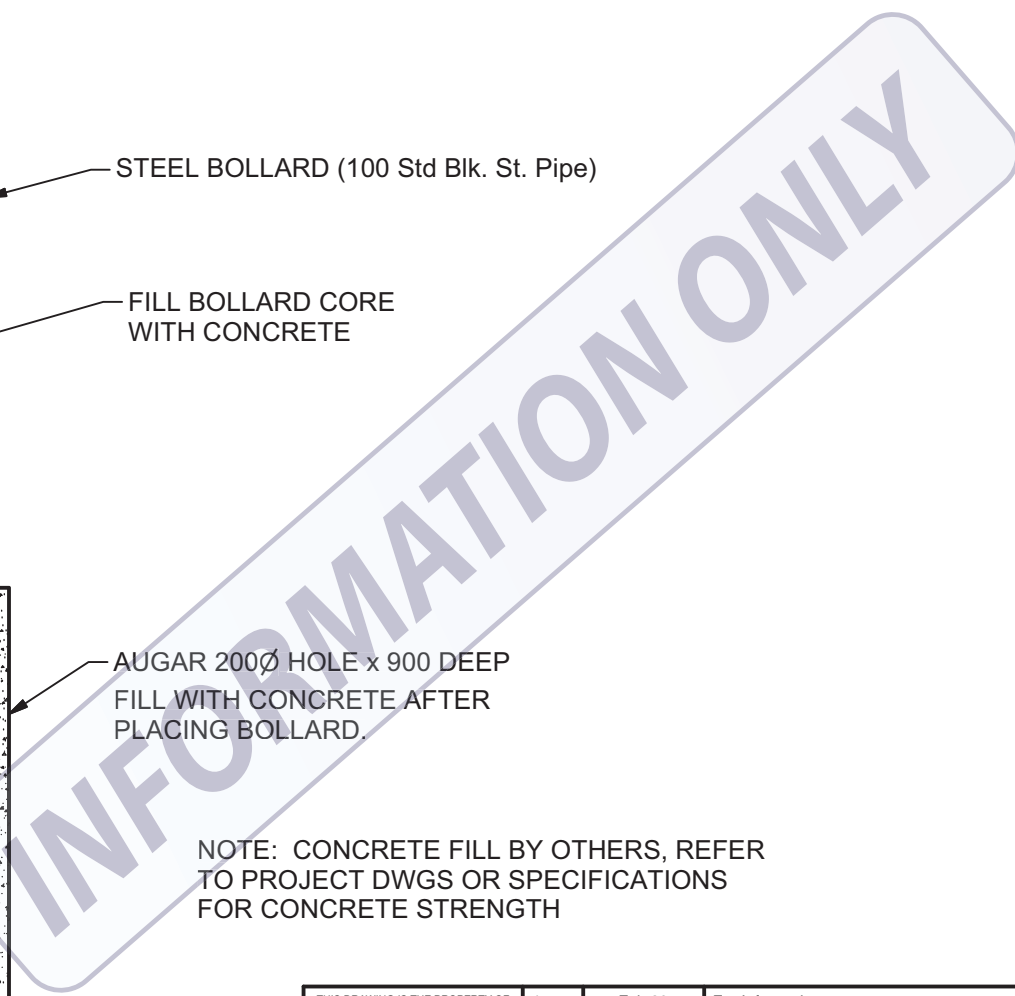

<small>THIS DRAWING IS THE PROPERTY OF CDM MECHANICAL LTD. THE CONTENTS ARE CONFIDENTIAL AND ARE NOT TO BE DISCLOSED OR REPRODUCED WITHOUT THE WRITTEN CONSENT OF CDM AND ARE NOT TO BE USED IN ANY WAY DETRIMENTAL TO ITS INTERESTS. COPYRIGHT</small> CLIENT:  Contractor	1	Feb 23	For Information	DAA	
	REV	DATE	DESCRIPTION	ISSUED BY	APP'D
	 <i>CDM Mechanical Ltd.</i> www.cdmmechanical.com			PROJECT: Project Location	
			DRAWING: STANDARD BOLLARD INSTALLATION STOCK No.: CDM-BOL-100x2100		
DATE:	DRAWN:	DESIGN:	SCALE:	JOB No:	DRAWING No:
JUL17	DAA		AS NOTED	###-704	BOL100