


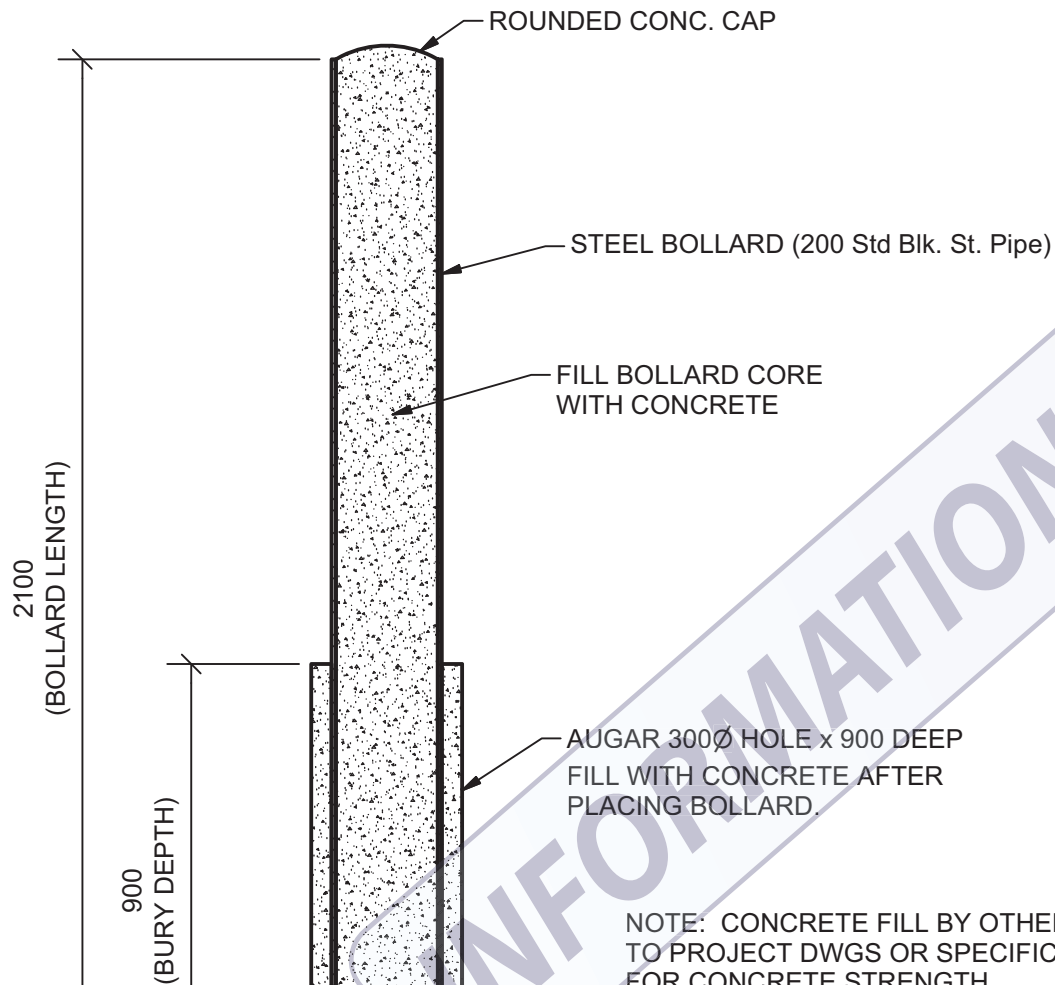

NOTE: CONCRETE FILL BY OTHERS, REFER TO PROJECT DWGS OR SPECIFICATIONS FOR CONCRETE STRENGTH

SECTION A
SCALE 1:15

DIMENSION ARE MILLIMETERS
UNLESS OTHERWISE NOTED



THIS DRAWING IS THE PROPERTY OF
CDM MECHANICAL LTD. THE
CONTENTS ARE CONFIDENTIAL AND
ARE NOT TO BE DISCLOSED OR
REPRODUCED WITHOUT THE WRITTEN
CONSENT OF CDM AND ARE NOT TO
BE USED IN ANY WAY DETRIMENTAL
TO ITS INTERESTS.
COPYRIGHT

CLIENT:

Contractor

1	Feb 23/18	For Information	DAA	
REV	DATE	DESCRIPTION	ISSUED BY	APP'D
		PROJECT:		
		Project Location		
		DRAWING:		
		STANDARD BOLLARD INSTALLATION STOCK No.: CDM-BOL-200x2100		
DATE:	DRAWN:	DESIGN:	SCALE:	JOB No:
JUL/17	DAA		AS NOTED	###-704
			DRAWING No:	BOL200